


TWP HALL – ARCHITECTURAL PLANS

Blue = Carpet

Red = Tile

1 | Page

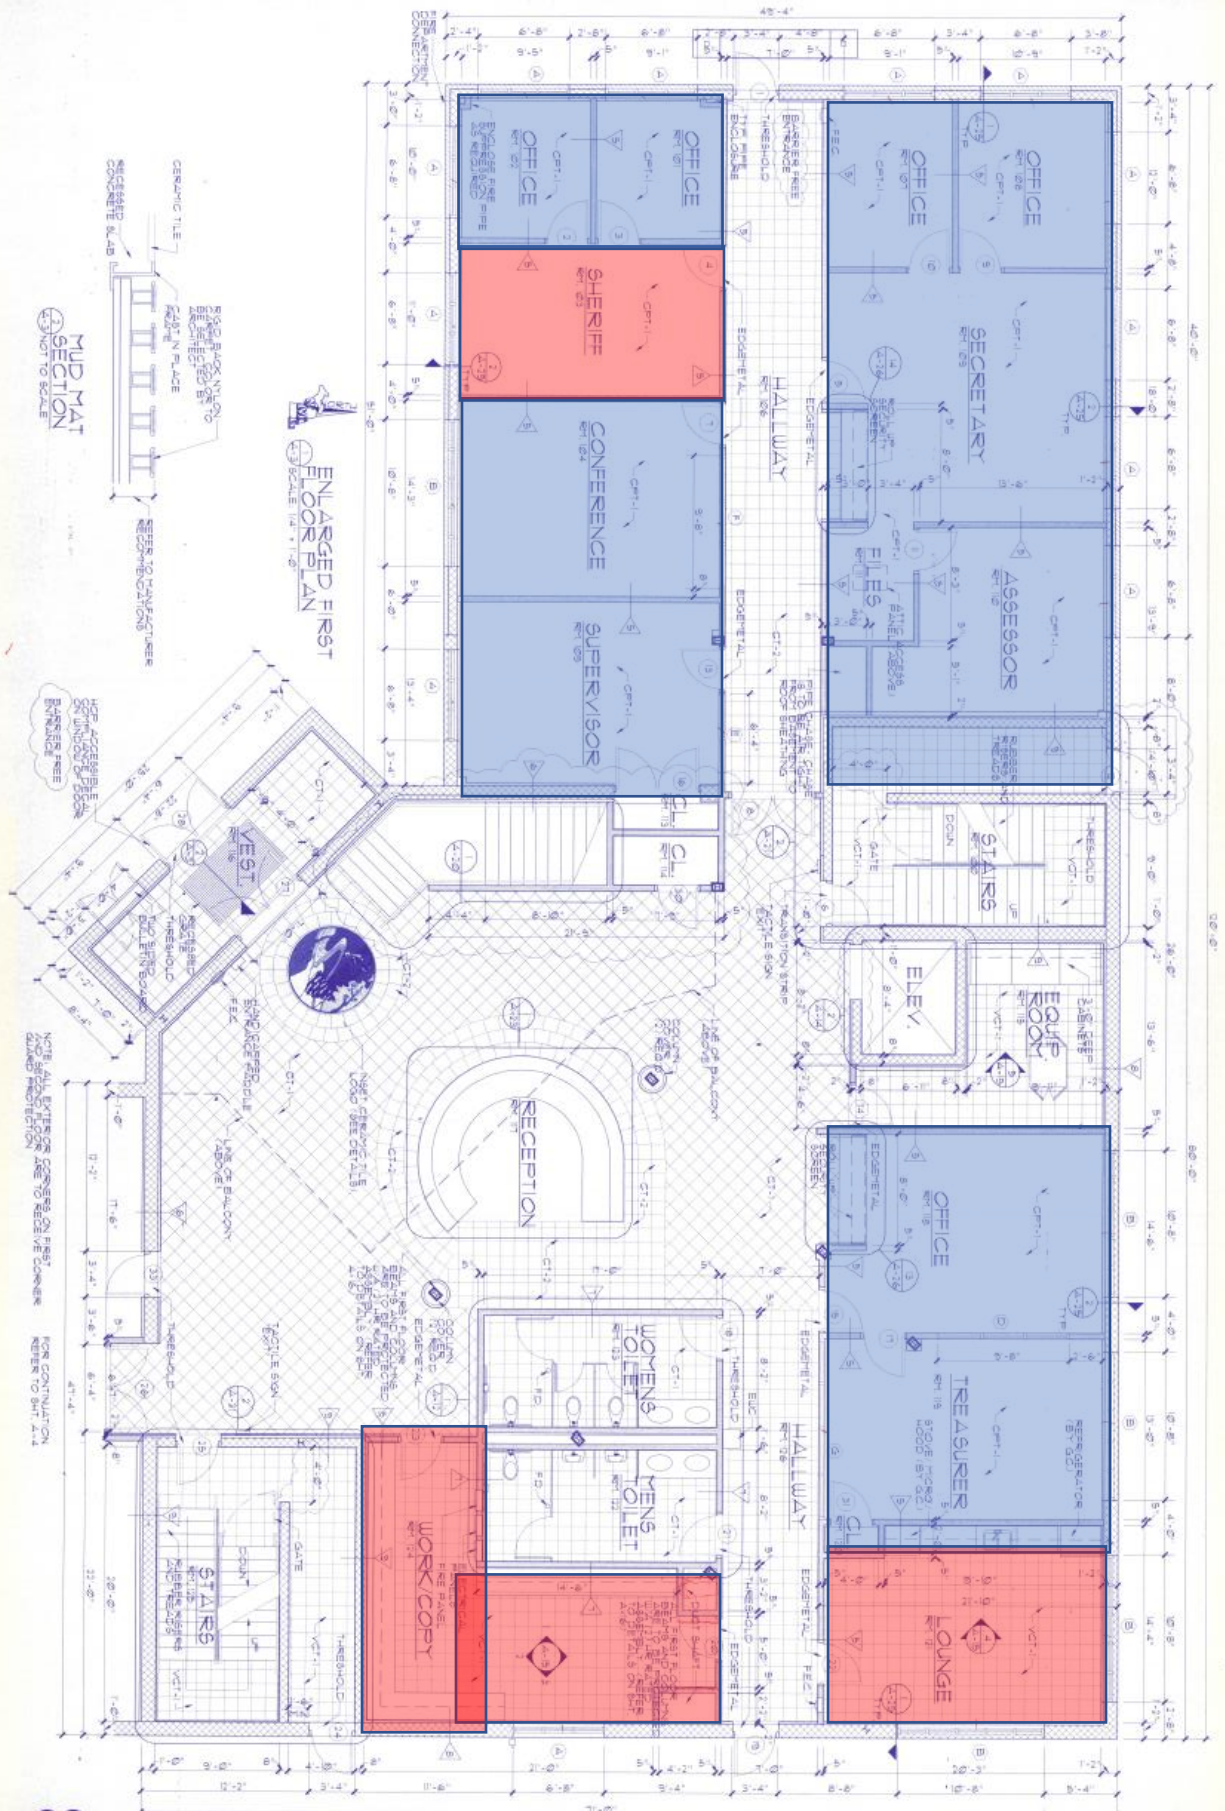

TWP HALL – ARCHITECTURAL PLANS

Blue = Carpet

Red = Tile

2 | Page

